


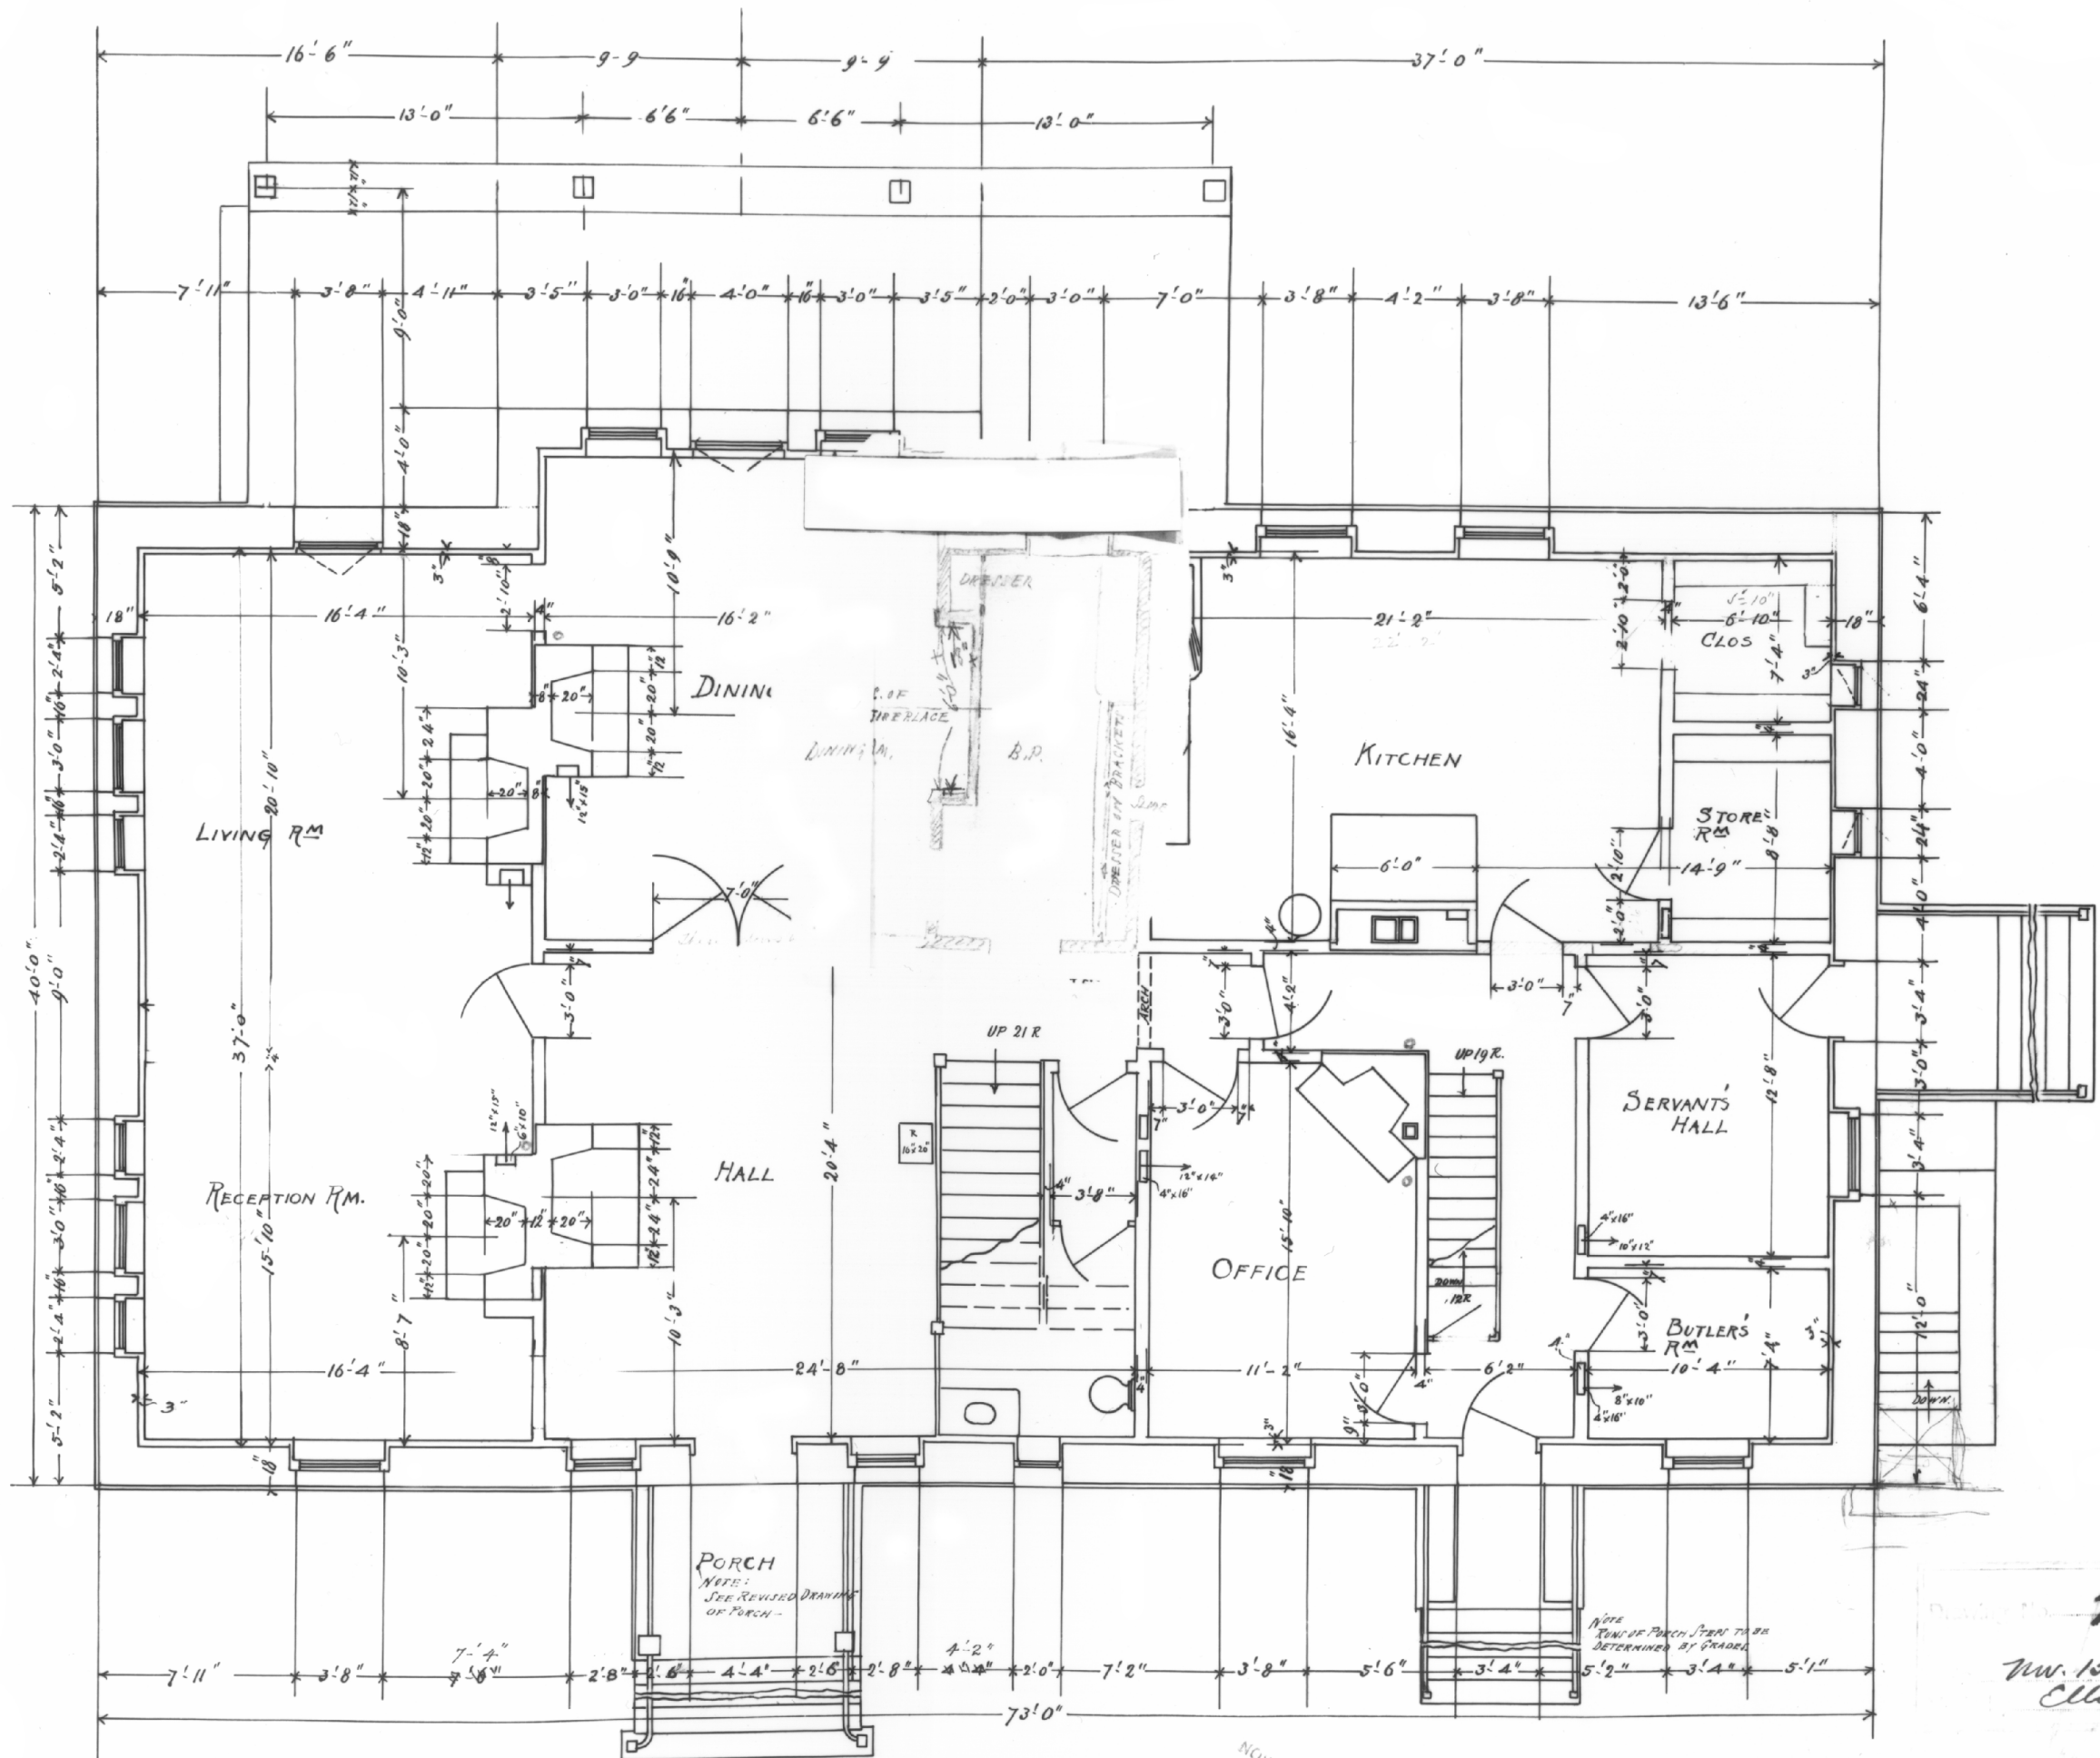

M^C KIM MEAD AND WHITE ARCHT'S
160 FIFTH AVENUE NEW YORK

FIRST STORY PLAN
SCALE $\frac{1}{4}" = 1'-0"$

NOV. 30 1895

HOUSE NO. 2 FOR F.W. VANDERBILT ESQ.
HYDE PARK ON THE HUDSON

7
Nov. 15 1895
C. Elliott